


**SITE SET UP PLAN
"A" BLOCK TOWER ONLY**

**Protective
Entrance/ Exit
Tunnels Installed
17/09/18**

**Contractors Compound/
Boundary Fencing For
Block A Installed 10/09/18**

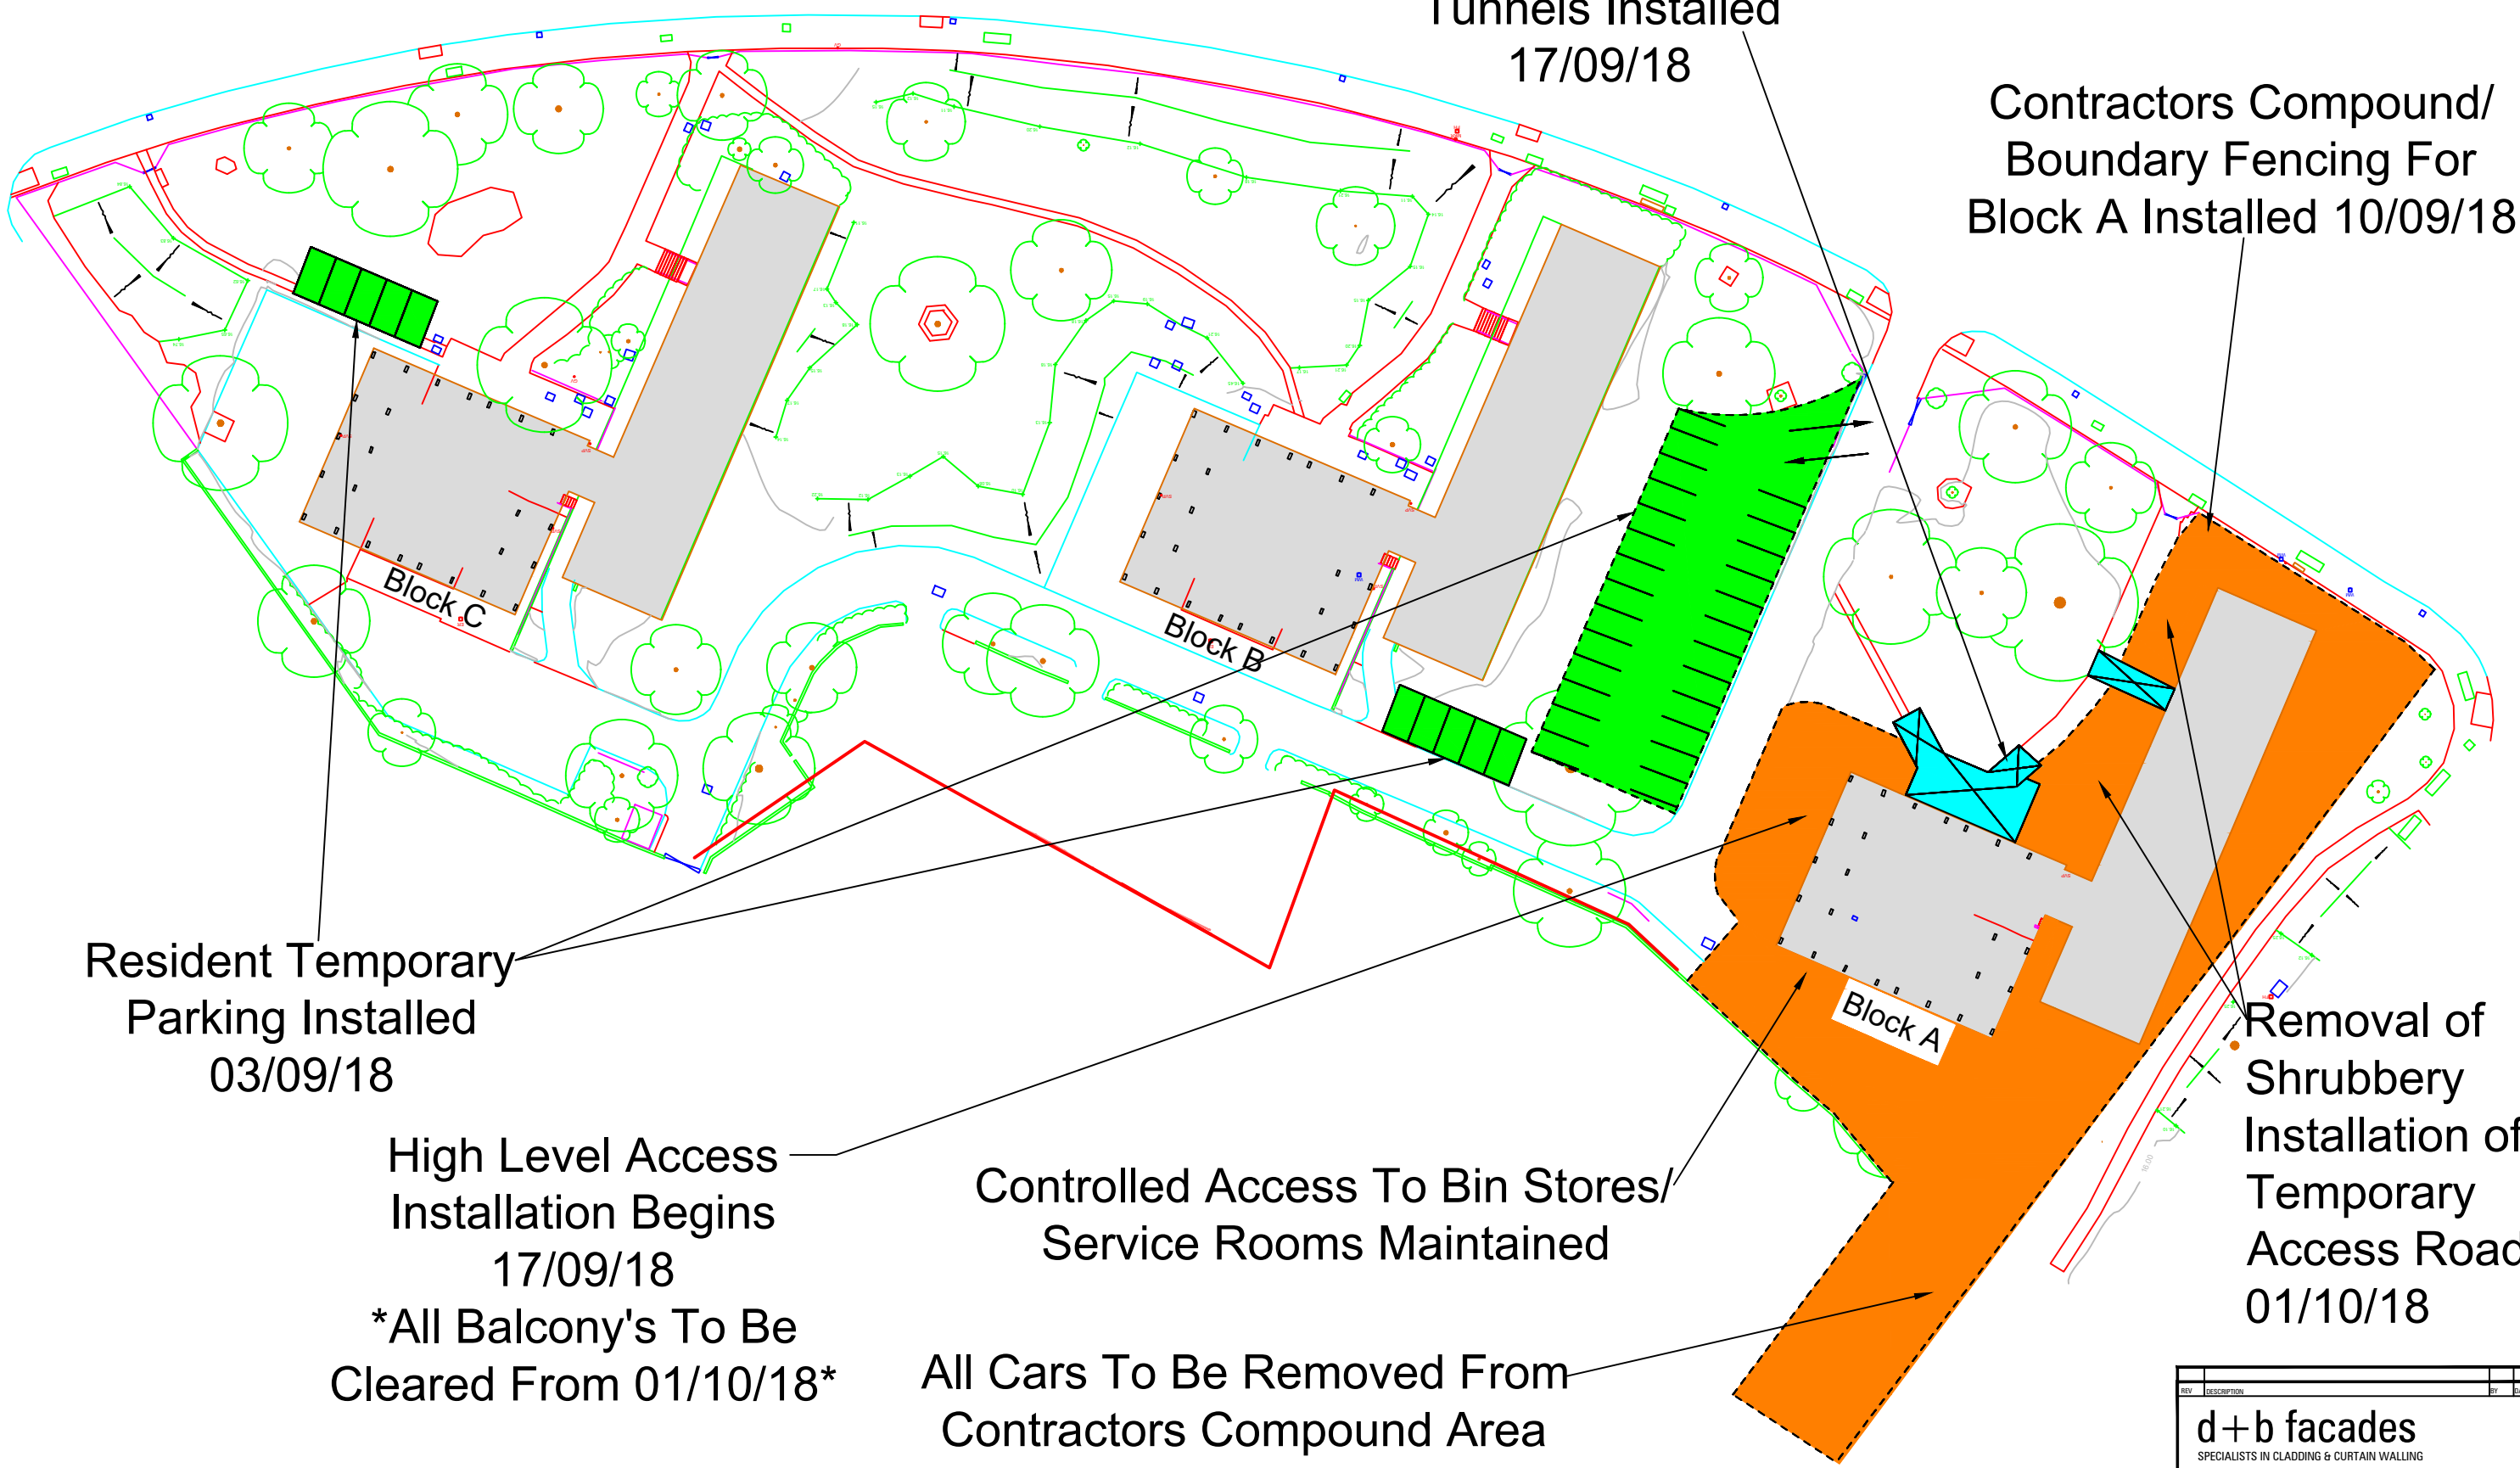

**Resident Temporary
Parking Installed
03/09/18**

**High Level Access
Installation Begins
17/09/18**

***All Balcony's To Be
Cleared From 01/10/18***

**Controlled Access To Bin Stores/
Service Rooms Maintained**

**All Cars To Be Removed From
Contractors Compound Area
By 10/09/18**

**Removal of
Shrubbery
Installation of
Temporary
Access Road
01/10/18**

REV	DESCRIPTION	BY	DATE
d+b facades SPECIALISTS IN CLADDING & CURTAIN WALLING <small>© COPYRIGHT IN THESE DRAWINGS IS VESTED IN D&B FACADES (UK) LTD. UNAUTHORISED COPYING OR USE IS NOT PERMITTED.</small>			
CONTRACT: WELLINGTON			
TITLE: SITE SET UP PLAN "A" BLOCK TOWER ONLY			
DRAWN: JW	DATE: 13/08/18	SCALE: 1:375@A1	REV:
DRG No: 290-106			